


THE FEDERAL TRIANGLE  
WASHINGTON, D.C.

Developer  
Federal Triangle Corp.  
Construction Manager  
Perini Corporation  
Project Architect  
Pei Cobb Freed and Partners/  
Ellerbe Becket Architects and Engineers, P.C.  
Structural Engineers  
Weiskopf & Pickworth  
Mechanical/Electrical Engineers  
Ellerbe Becket Architects and Engineers, P.C.  
Developed under the auspices of  
Pennsylvania Avenue Development Corporation  
General Services Administration  
International Cultural and Trade Center  
Commission  
Government Design  
and Construction Consultants  
Tishman Construction Company of D.C.  
Cannon Architects and Engineers  
Schnabel Engineering Associates, Inc.  
Associate Structural Engineers  
Erell W. Finley & Partners, Inc.  
Consulting Engineers

04-08-94	BULLETIN #82
10-29-93	BULLETIN #68
05-24-93	BULLETIN #50A
03-19-93	BULLETIN #44
12-22-92	BULLETIN #32
8-28-92	BULLETIN #13
No.	Date Revision

DC04592Z  
89097  
1404

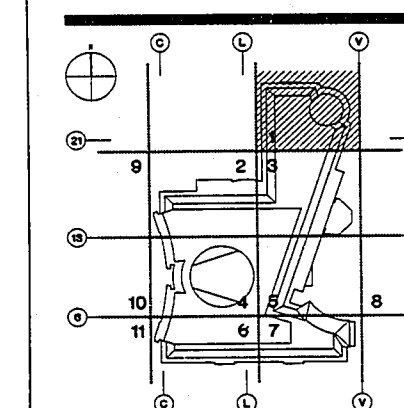


Date  
APRIL 27, 1992  
Scale  
1/8" = 1'-0"  
Contract No. & Title  
8945893

Drawing Title


NORTH AND SOUTH  
RAMPS PART PLAN 3

Drawing No.


5.405

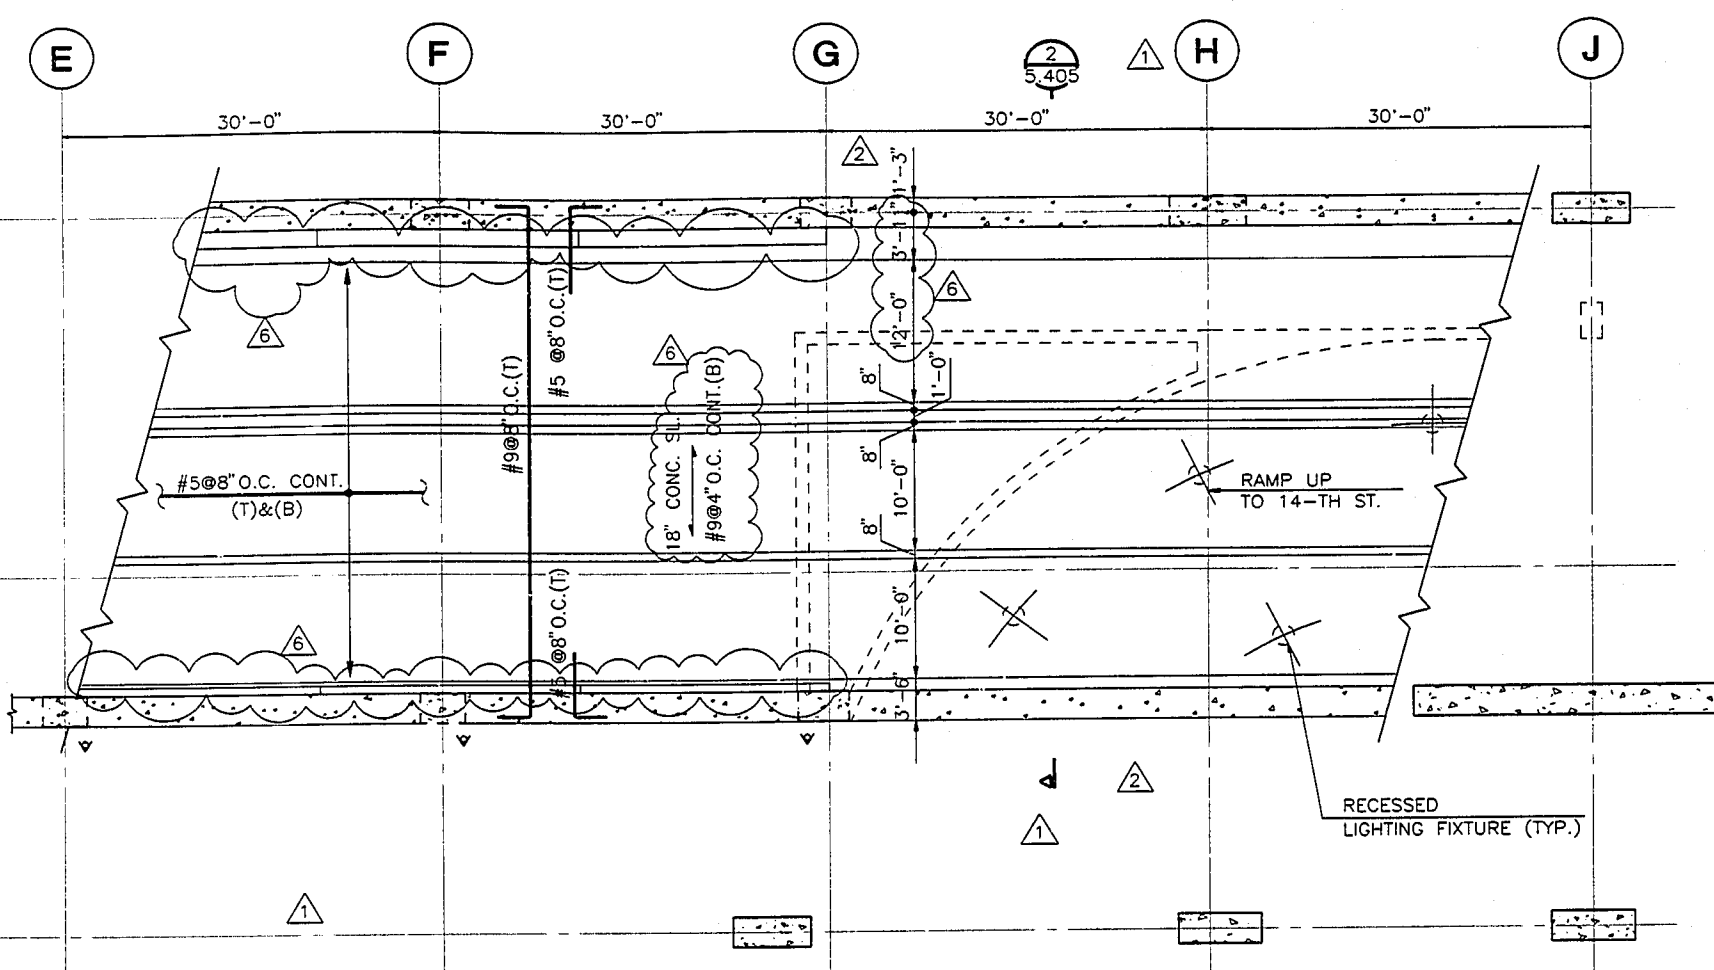


PLAN AT NORTH RAMP BETWEEN B1 AND CONCOURSE LEVELS  
(SECTOR 2)

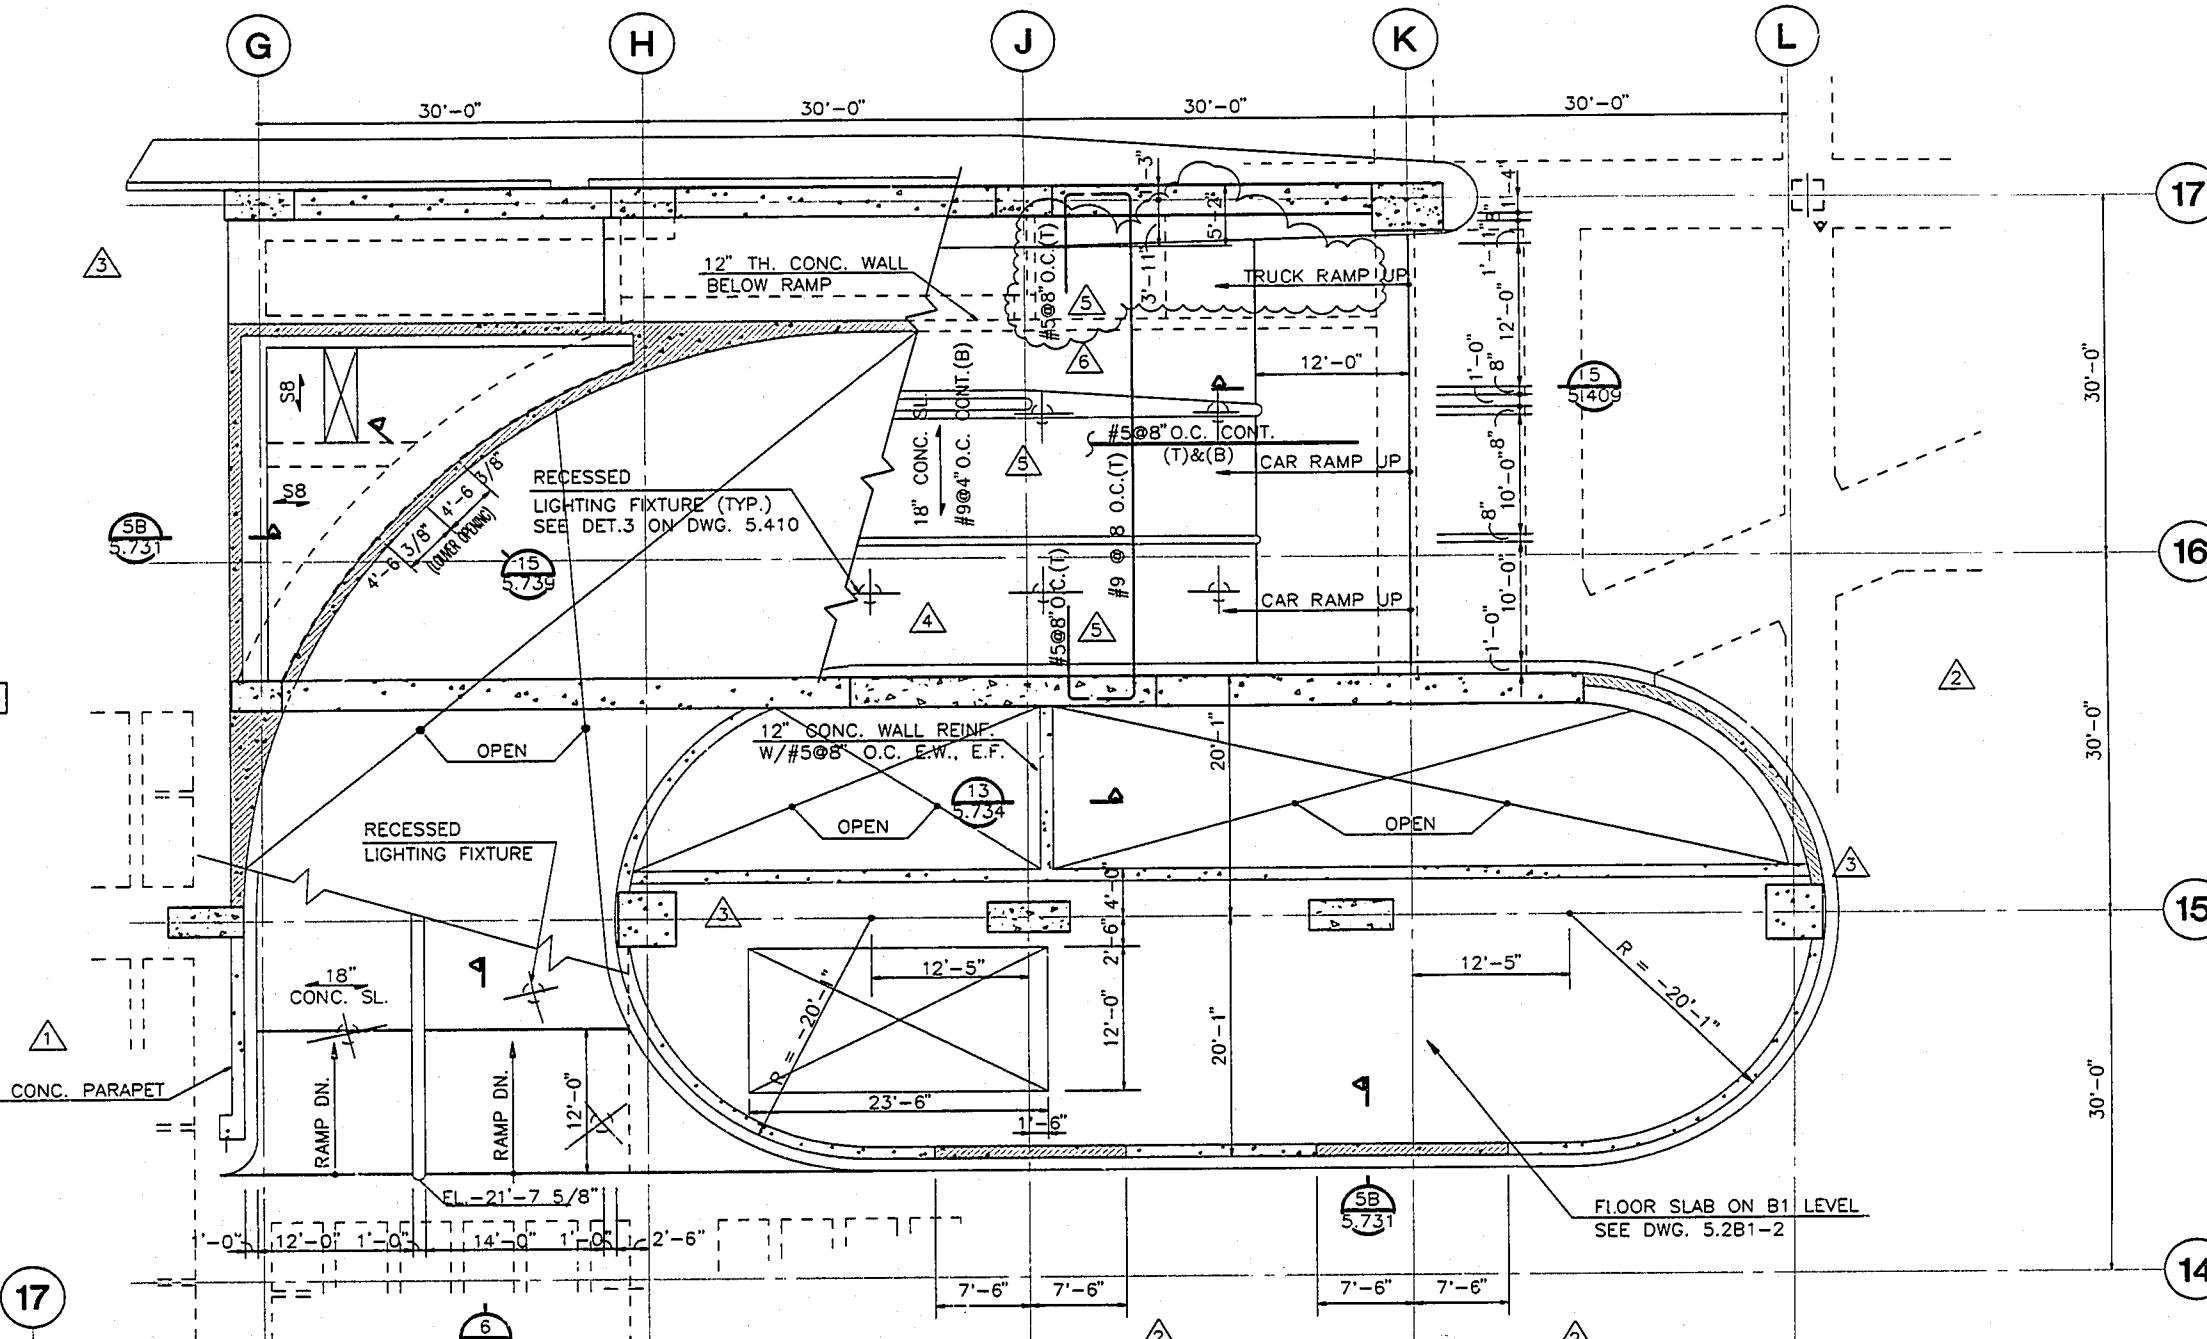


PLAN AT NORTH RAMP AT B1 LEVEL  
(SECTOR 2)

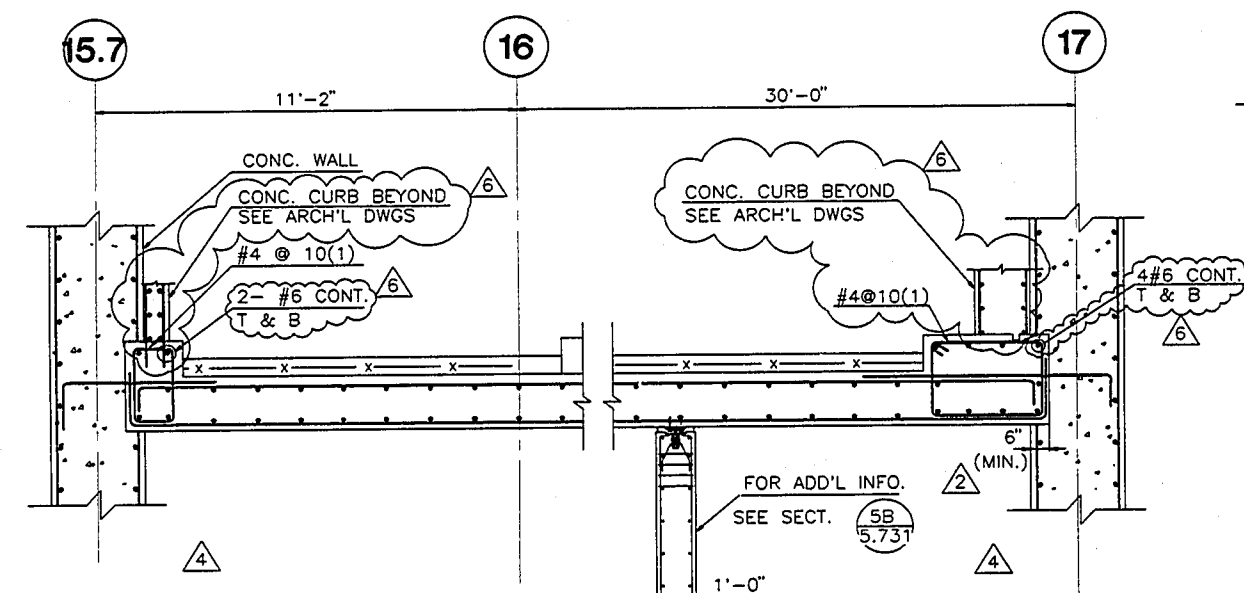


2 SECTION  
5.405 SCALE: 3/8"=1'-0"

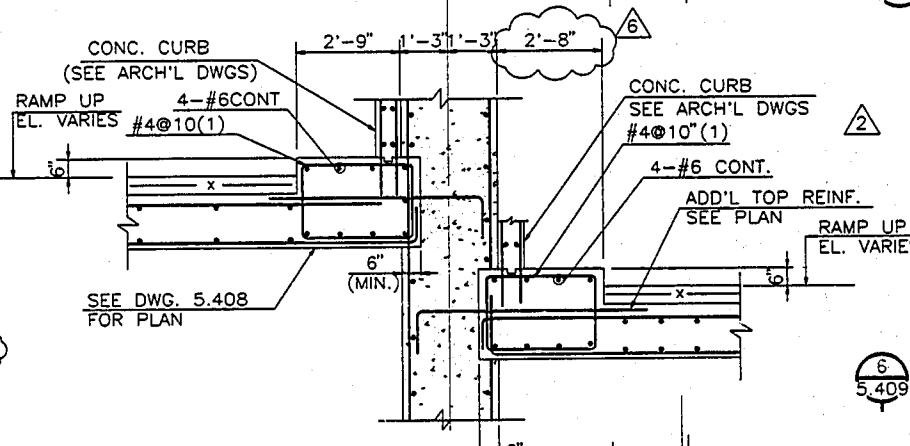

1 SECTION  
5.408 SCALE: 3/8"=1'-0"

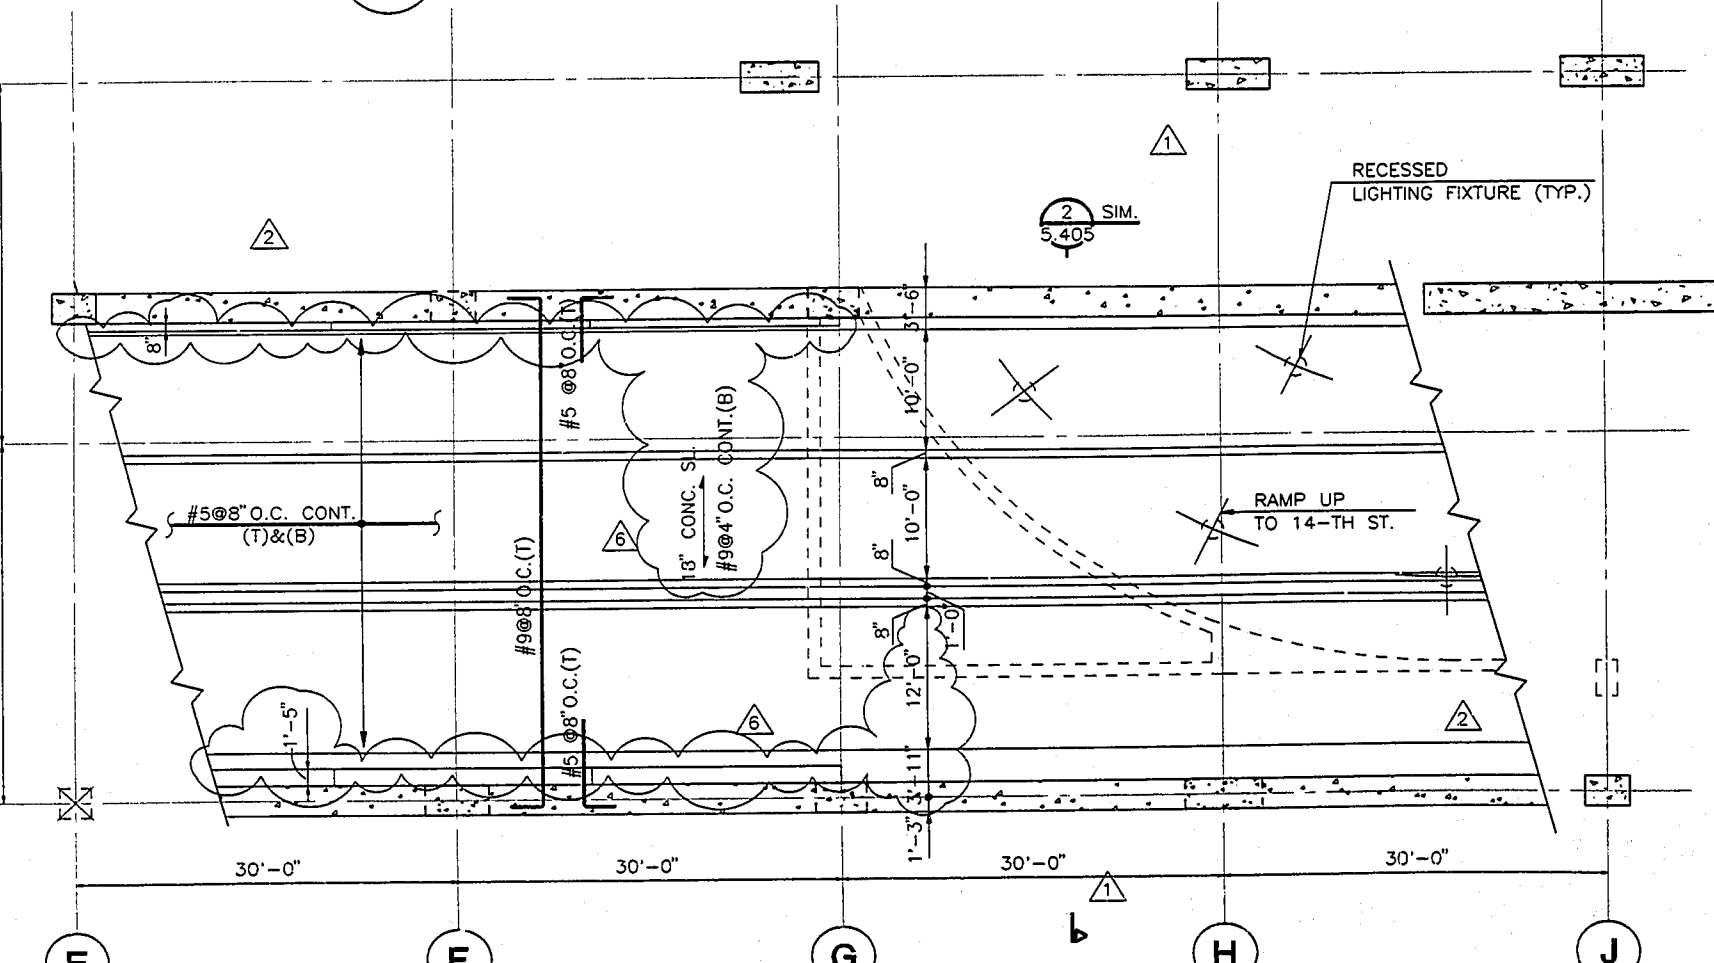

PLAN AT SOUTH RAMP BETWEEN B1 AND CONCOURSE LEVELS  
(SECTOR 6)

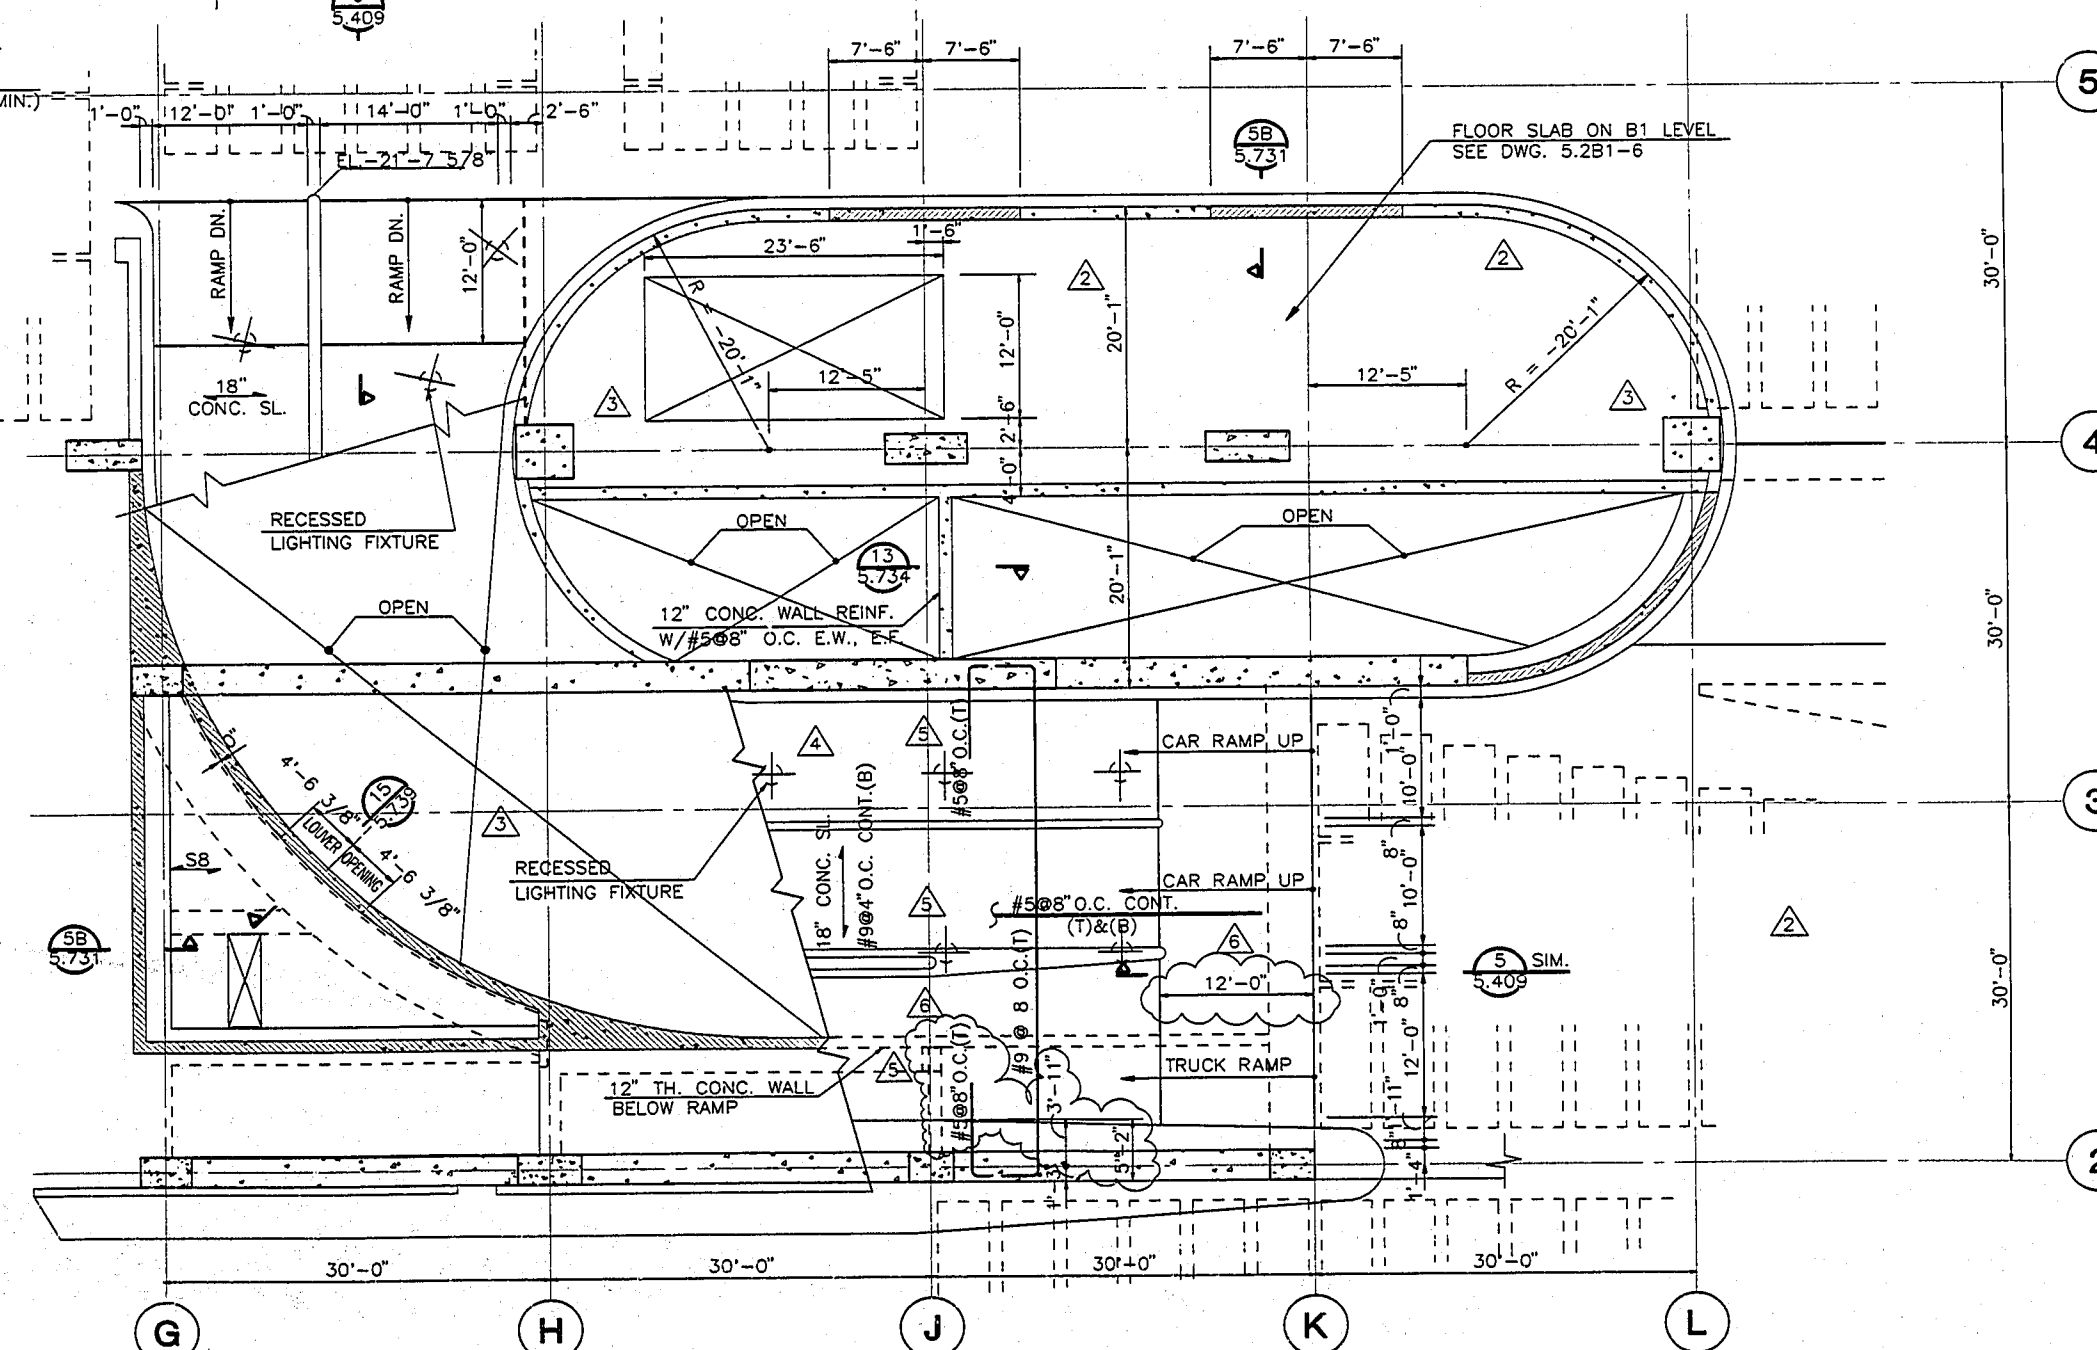

PLAN AT SOUTH RAMP AT B1 LEVEL  
(SECTOR 6)

30X - DO NOT SCALE